


**1ST FLOOR PLAN**  
SCALE: 1/8" = 1'-0"


**GENERAL CONSTRUCTION NOTES:**

- 12 RECESSED FIRE EXTINGUISHER CABINET.
- 13 PRIVACY PANEL @ DECK.
- 14 P.T. WOOD COLUMN, WRAP WITH METAL.
- 15 MECHANICAL DUCT SHAFT TO FIRST FLOOR CEILING.
- 16 42" TALL GUARD RAIL, PROVIDE BLOCKING IN WALLS FOR MOUNTING LOCATIONS.
- 17 WALL MOUNTED STEEL ROOF ACCESS LADDER, PROVIDE BLOCKING IN WALL FOR MOUNTING LOCATIONS.
- 18 SCUPPER BOX WITH DOWNSPOUT.

**PLAN DETAIL @ FIRE EXTINGUISHER CABINET**  
SCALE: 1/2" = 1'-0"

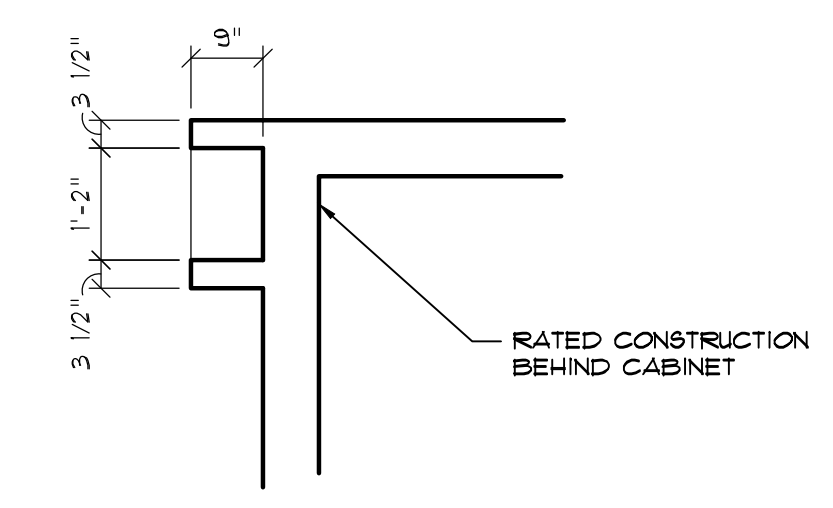

**ELEVATION @ FIRE EXTINGUISHER CABINET**  
SCALE: 1/4" = 1'-0"

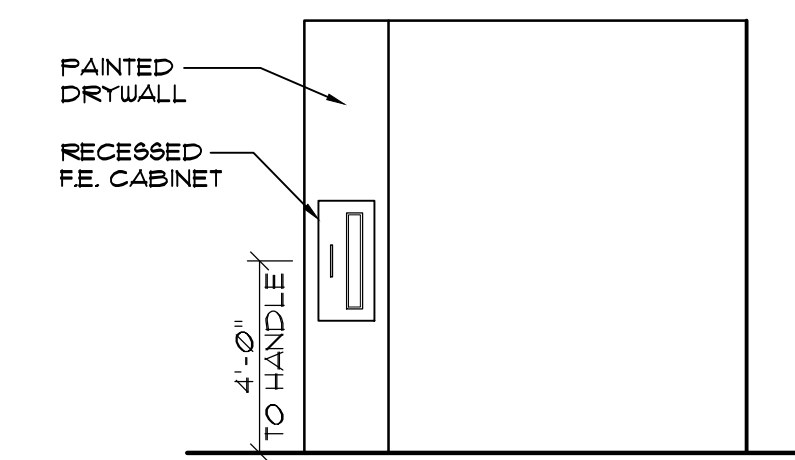

**Schneider + Smith**  
ARCHITECTS

833 South Center Street  
Royal Oak MI 48067  
ph 248 398 0605 fx 248 398 0191

CLIENT  
UPLAND GREEN L.L.C.  
3300 WASHTEAW AVE.  
STE. 240  
ANN ARBOR, MI 48104

PROJECT  
UPLAND GREEN APTS.  
PLYMOUTH RD # UPLAND DR  
ANN ARBOR, MI

DATE & ISSUE

9-14-12	BIDS/OWNER REVIEW
10-2-12	HUD REVIEW
12-19-12	PERMIT
5-24-13	HUD REVIEW
6-21-13	HUD REVIEW

REVISION

12-19-12	▲ DIMENSIONS
5-24-13	▲
6-21-13	▲

DESCRIPTION  
1ST FLOOR PLAN

JOB NO: 120505  
DRAWN BY: TDS  
CHECKED BY: JAS  
APPROVED BY: JAS  
DATE:

SHEET NO:  
**A-3**

© COPYRIGHT  
Schneider + Smith Architects, Inc. All rights reserved.  
No part of this drawing may be reproduced or transmitted in any form or by any means, electronic or mechanical, including photocopying, recording, or by any information storage and retrieval system, without the prior written permission of Schneider + Smith, Inc.